



DEPARTMENT OF PERMITTING, ENVIRONMENT, AND REGULATORY
AFFAIRS (PERA)
BOARD AND CODE ADMINISTRATION DIVISION
NOTICE OF ACCEPTANCE (NOA)

MIAMI-DADE COUNTY
PRODUCT CONTROL SECTION
11805 SW 26 Street, Room 208
Miami, Florida 33175-2474
T (786) 315-2590 F (786) 315-2599
www.miamidade.gov/pera/

Construction Specialties, Inc.
49 Meeker Avenue
Cranford, NJ 07016

SCOPE:

This NOA is being issued under the applicable rules and regulations governing the use of construction materials. The documentation submitted has been reviewed and accepted by Miami-Dade County PERA - Product Control Section to be used in Miami Dade County and other areas where allowed by the Authority Having Jurisdiction (AHJ).

This NOA shall not be valid after the expiration date stated below. The Miami-Dade County Product Control Section (In Miami Dade County) and/or the AHJ (in areas other than Miami Dade County) reserve the right to have this product or material tested for quality assurance purposes. If this product or material fails to perform in the accepted manner, the manufacturer will incur the expense of such testing and the AHJ may immediately revoke, modify, or suspend the use of such product or material within their jurisdiction. PERA reserves the right to revoke this acceptance, if it is determined by Miami-Dade County Product Control Section that this product or material fails to meet the requirements of the applicable building code.

This product is approved as described herein, and has been designed to comply with the Florida Building Code, including the High Velocity Hurricane Zone.

DESCRIPTION: Model DC-5704 Aluminum Louver

APPROVAL DOCUMENT: Drawing No. **RD-1075**, titled "DC-5704, Layout Drawings", sheets 1 through 6 of 6, dated 10/02/2008, with revision dated 02/23/2009, prepared by Construction Specialty, Inc., signed and sealed by L. David Rice, P.E., bearing the Miami-Dade County Product Control revision stamp with the Notice of Acceptance number and expiration date by the Miami-Dade County Product Control Section.

MISSILE IMPACT RATING: Large and Small Missile Impact Resistant.

LABELING: Each unit shall bear a permanent label with the manufacturer's name or logo, city, state, model/series, and following statement: "Miami-Dade County Product Control Approved", unless otherwise noted herein.

RENEWAL of this NOA shall be considered after a renewal application has been filed and there has been no change in the applicable building code negatively affecting the performance of this product.

TERMINATION of this NOA will occur after the expiration date or if there has been a revision or change in the materials, use, and/or manufacture of the product or process. Misuse of this NOA as an endorsement of any product, for sales, advertising or any other purposes shall automatically terminate this NOA. Failure to comply with any section of this NOA shall be cause for termination and removal of NOA.

ADVERTISEMENT: The NOA number preceded by the words Miami-Dade County, Florida, and followed by the expiration date may be displayed in advertising literature. If any portion of the NOA is displayed, then it shall be done in its entirety.

INSPECTION: A copy of this entire NOA shall be provided to the user by the manufacturer or its distributors and shall be available for inspection at the job site at the request of the Building Official.

This NOA **revises** NOA # **11-1212.06** and consists of this page 1 and evidence page E-1, as well as approval document mentioned above.

The submitted documentation was reviewed by **Carlos M. Utrera, P.E.**



Carlos M. Utrera
06/21/2012

NOA No. 12-0405.07
Expiration Date: June 03, 2014
Approval Date: June 28, 2012
Page 1

NOTICE OF ACCEPTANCE: EVIDENCE SUBMITTED

A. DRAWINGS

1. Drawing No. **RD-1075**, titled "DC-5704, Layout Drawings", sheets 1 through 6 of 6, dated 10/02/2008, with revision dated 02/23/2009, prepared by Construction Specialty, Inc., signed and sealed by L. David Rice, P.E.

B. TESTS "*Submitted under NOA # 09-0310.06*"

1. Test report of Uniform Static Air Pressure Test per FBC, TAS 202-94, Large Missile Impact Test per FBC, TAS 201-94 and Cyclic Wind Pressure Loading per FBC, TAS 203-94 on four Series/Model DC 5704 Aluminum Louver Assemblies, prepared by Architectural Testing, Inc., Test Report No. **88285.01-109-18**, dated 02/25/2009, signed and sealed by Michael D. Stremmel, P.E.

C. CALCULATIONS "*Submitted under NOA # 09-0310.06*"

1. Anchoring, stress and deflection calculations, prepared by Rice Engineering, dated 02/26/2009, signed and sealed by L. David Rice, P.E.

D. QUALITY ASSURANCE

1. Miami-Dade Department of Permitting, Environment, and Regulatory Affairs (PERA)

E. MATERIAL CERTIFICATIONS


1. None.

F. STATEMENTS "*Submitted under NOA # 11-1212.06*"


1. Statement letter of code conformance to 2007 and 2010 FBC issued Rice Engineering, dated 12/06/2011, signed and sealed by L. David Rice, P.E.

"Submitted under NOA # 09-0310.06"


2. Letter of no financial interest issued by Rice Engineering, dated 02/26/2009, signed and sealed by L. David Rice, P.E.

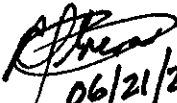
06/21/2012

Carlos M. Utrera, P.E.
Product Control Examiner
NOA No. 12-0405.07
Expiration Date: June 03, 2014
Approval Date: June 28, 2012

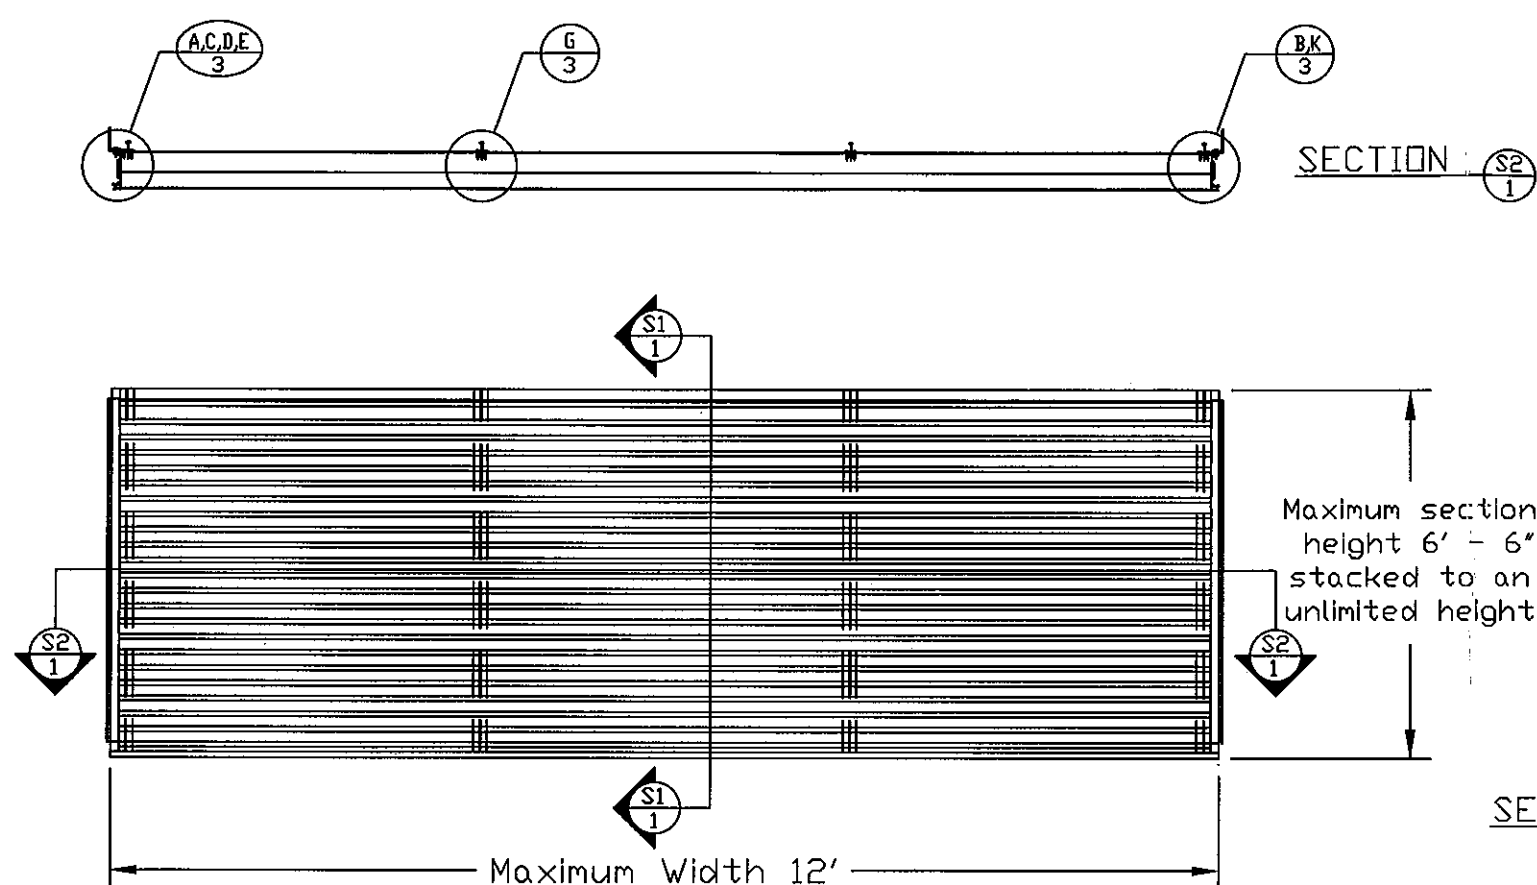


SPECIMIN 1
130 PSF

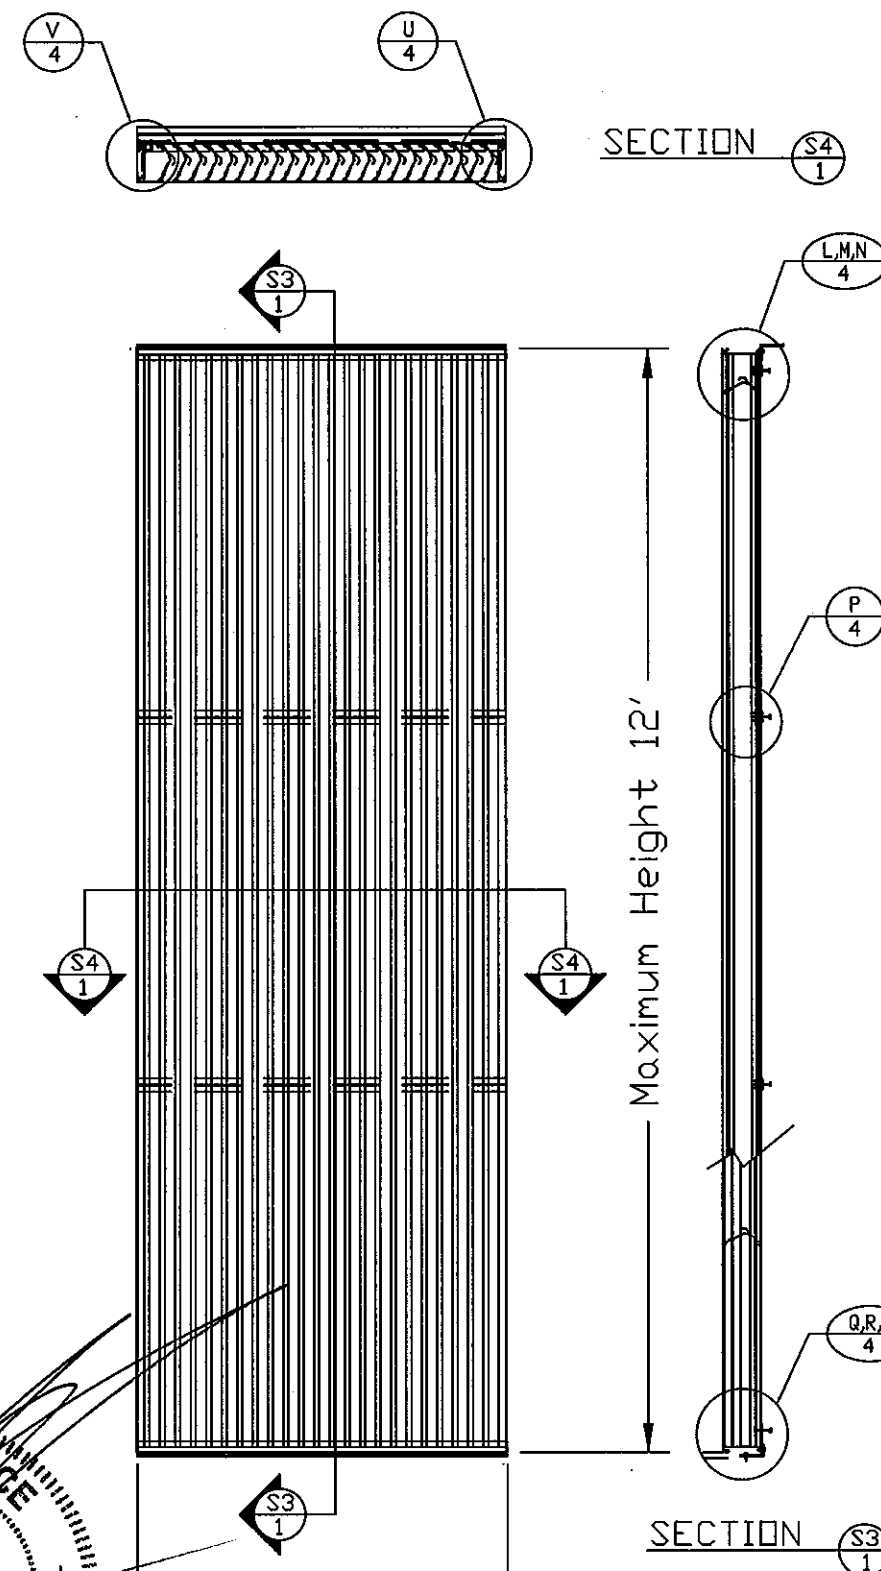

SPECIMIN 2
130 PSF

- 1) It shall be the responsibility of the Structural Engineer of Record to verify the capacity of the structure to support the loads imposed by the louvers.
- 2) These louvers have been designed according to the Florida Building Code and the Aluminum Design Manual. They are tested in accordance with Dade County protocols TAS 201, TAS 202 and TAS 203,
- 3) All fasteners shall be stainless steel or plated steel.
- 4) All concrete substrate shall be a minimum of 2000 psi.
- 5) Panel widths and heights are limited as shown in elevations and details.
- 6) The louver is to be installed in a location where the room behind the louver is designed to drain water penetrating into the room and the room will house waterproof or water resistant equipment, components or supplies.
- 7) Jamb clip spacing may not be altered. Each clip and fastener used must be detailed on the drawing and verified on the NOA.
- 8) Separation of unpainted aluminum and dissimilar materials to be maintained by the installer
- 10) This louver system has been tested, analyzed and approved for design pressures not to exceed 150 PSF.
- 11) See sheet 6 of 6 for blade span table

PRODUCT REVISED
as complying with the Florida
Building Code
Acceptance No 12-0405.07
Expiration Date 06/03/2014
By *[Signature]*
Miami Dade Product Control

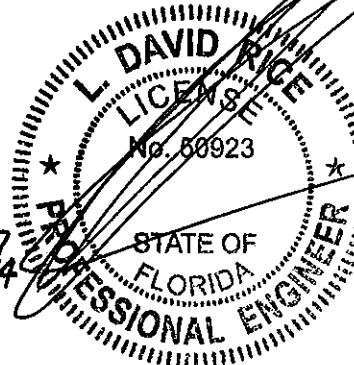


APR 03 2012

PROJECT: DC-5704
TITLE: LAYOUT DRAWINGS
SCALE: 1/2" = 1'-0"
DRAWN BY: R. GEIST


REVISION: 2-23-09
DATE: 10-02-08
SHEET: 1 OF 6
DRAW NO: RD-1075

Construction Specialties
49 MEeker AVENUE, CRANFORD, NEW JERSEY
PHONE: 1-800-631-7379 / FAX: 908-272-5844




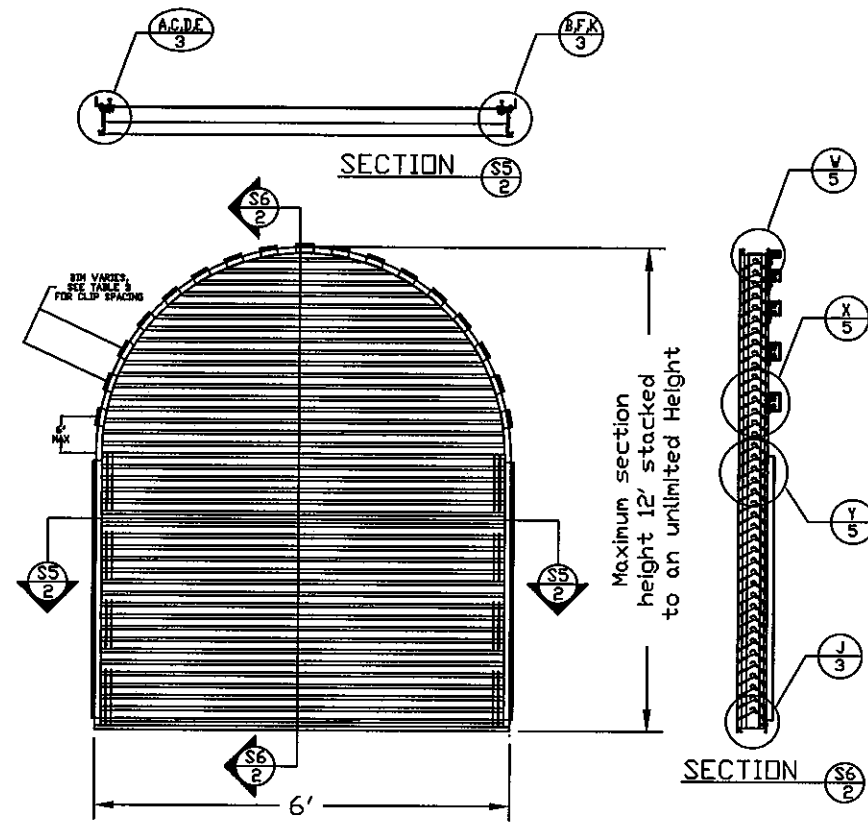

SPECIMIN 3
150 PSF

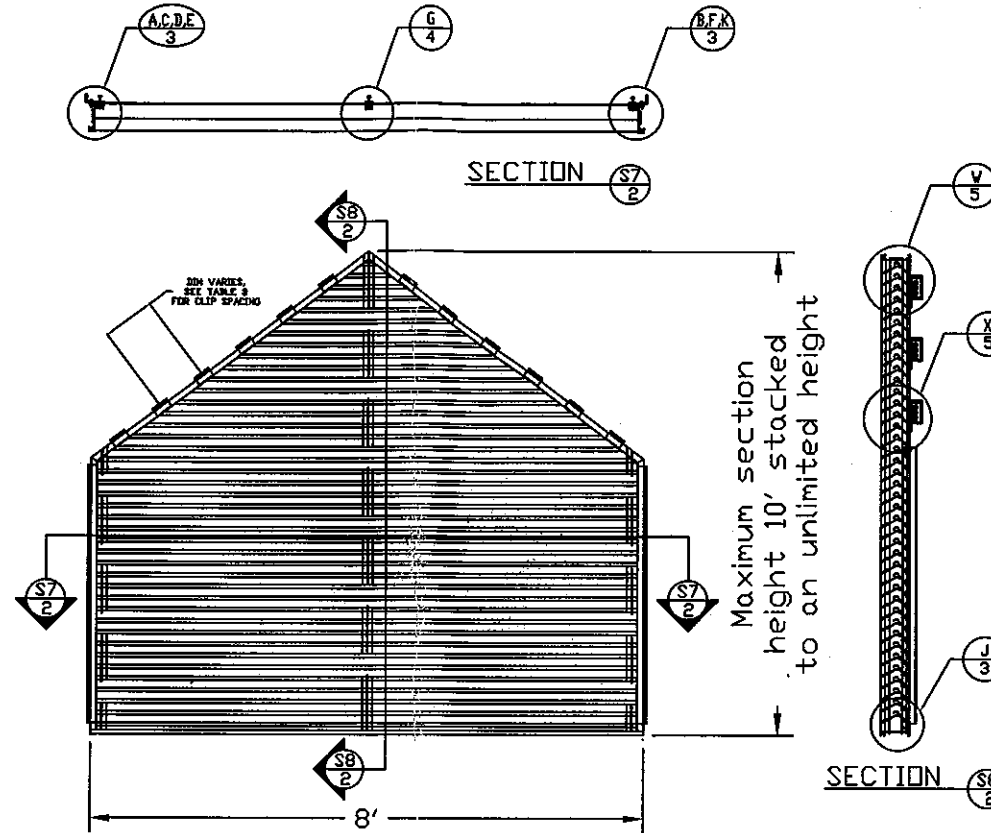


SPECIMIN 4
150 PSF

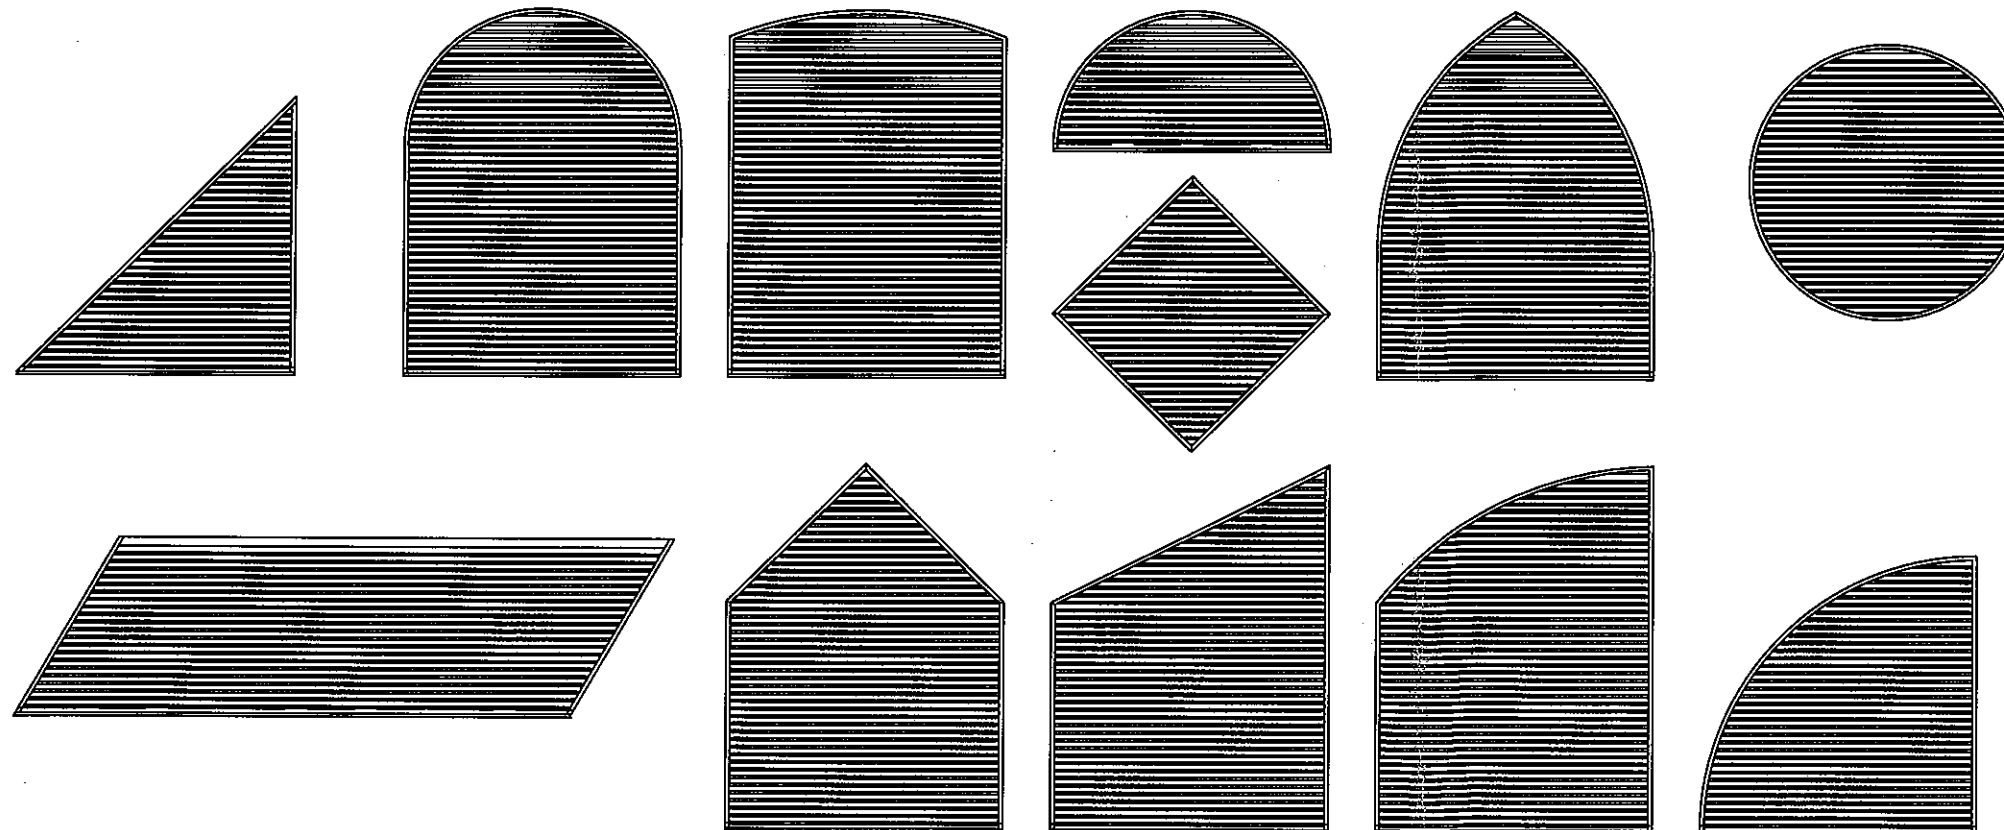

PRODUCT REVISED
as complying with the Florida
Building Code
Acceptance No 12-0905.07
Expiration Date 06/03/2014
By *[Signature]*
Miami Dade Product Control

These louvers are available with a
maximum width of 8 feet where
appropriate the height is un-limited

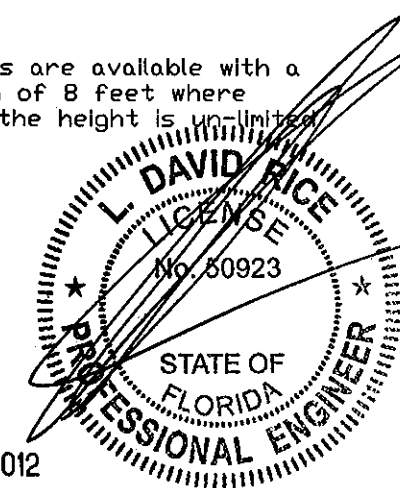


APR 03 2012

Construction Specialties
49 MEEKER AVENUE, CRANFORD, NEW JERSEY
PHONE: 1-800-631-7379 / FAX: 908-272-5844




PROJECT: DC-5704
TITLE: LAYOUT DRAWINGS
SCALE: 3/8" = 1'-0"
DRW BY: R. GEIST
REVISION: 2-23-09
DATE: 10-02-08
SHEET: 2 OF 6
DRW NO: RD-1075

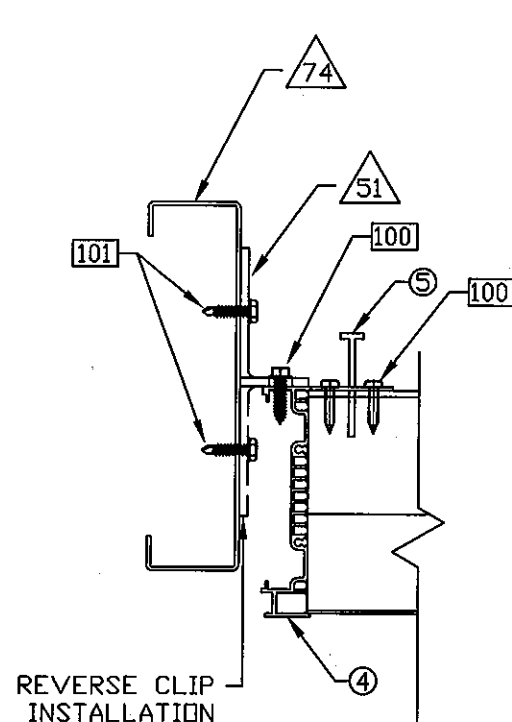


16 Ga MIN GALVANIZED
STRUCTURAL STEEL STUD
Detail
SCALE: NTS
SP-1,3 & 4

(A)
3

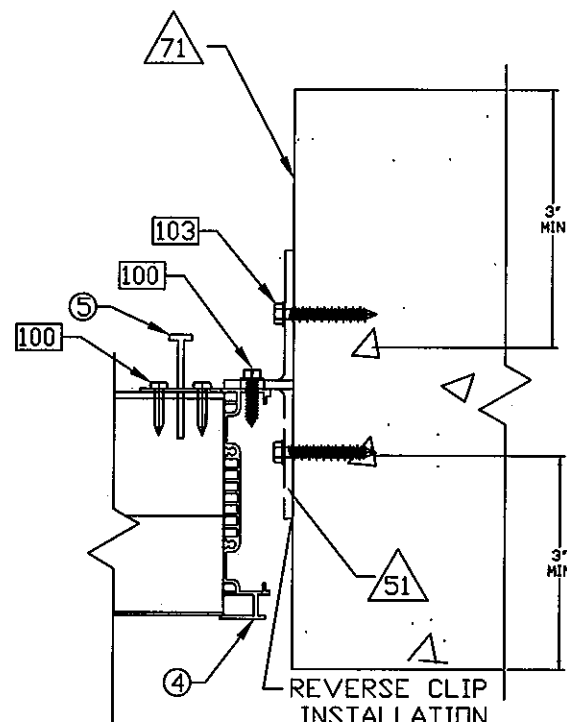


2000 LB MIN
CONCRETE
Detail
SCALE: NTS
SP-1,3 & 4

(B)
3

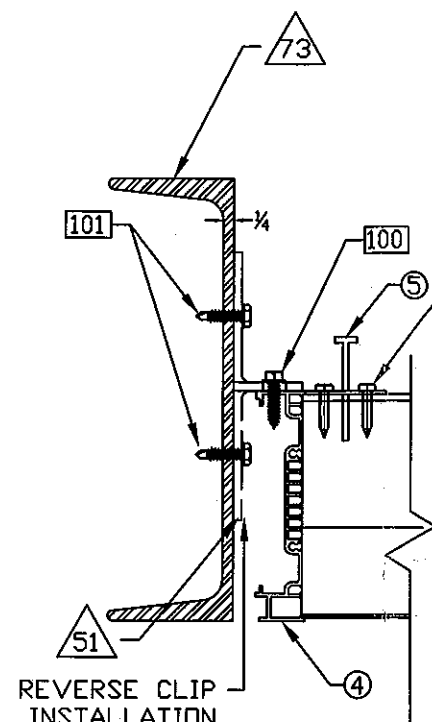


1/4" MINIMUM
STRUCTURAL STEEL
Detail
SCALE: NTS
SP-1,3 & 4

(C)
3

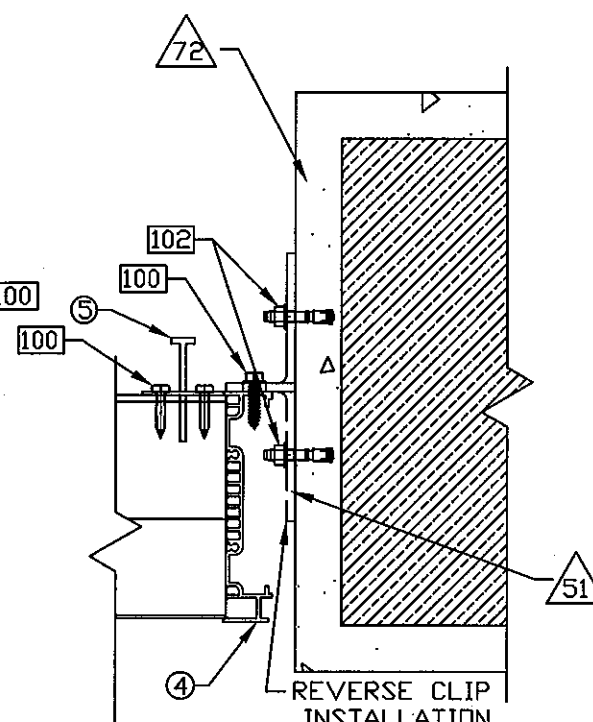


CONCRETE FILLED
CMU
Detail
SCALE: NTS
SP-1,3 & 4

(D)
3

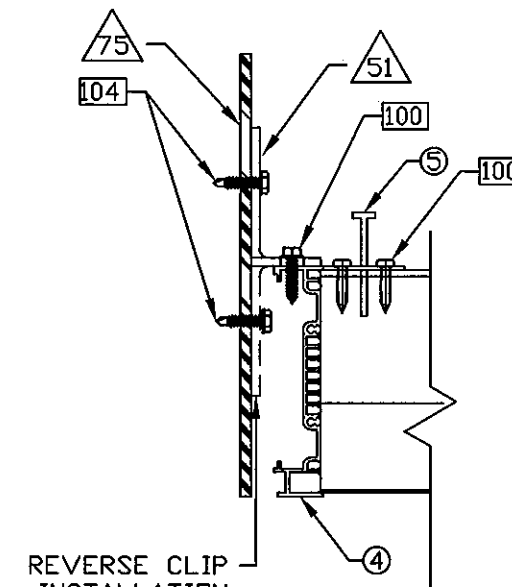


1/8" MINIMUM
ALUMINUM PLATE
Detail
SCALE: NTS
SP-1,3 & 4

(E)
3

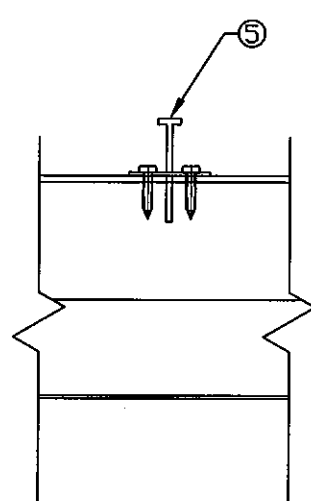


Detail
SCALE: NTS
SP-1 & 4

(G)
3

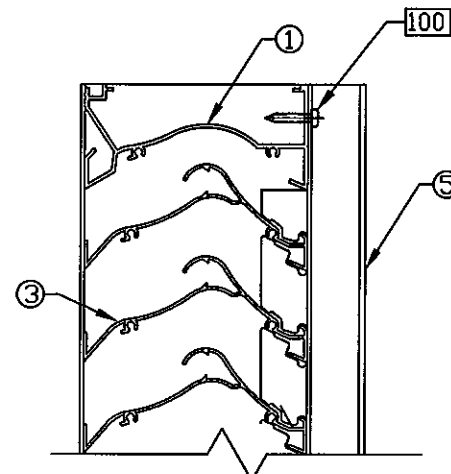


Detail
SCALE: NTS
SP-1

(H)
3

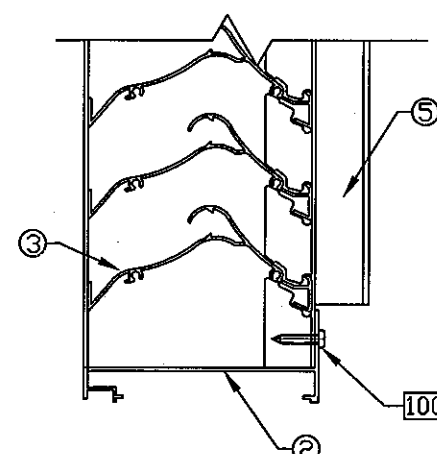

Detail
SCALE: NTS
SP-1,3 & 4


(J)
3

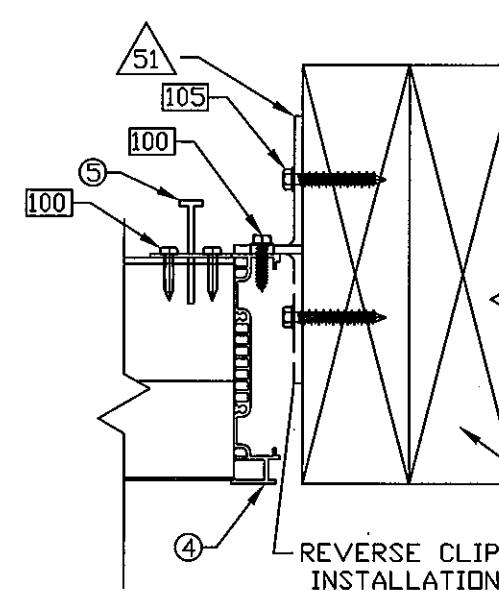

WOOD
G=0.42 MIN.
Detail
SCALE: NTS
SP-1,3 & 4

(K)
3

PRODUCT REVISED
as complying with the Florida
Building Code
Acceptance No 12-0405,07
Expiration Date 06/03/2014
By *[Signature]*
Miami Made Product Control








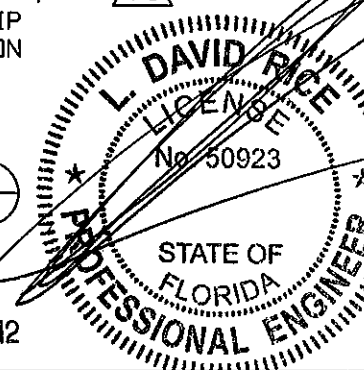


APR 03 2012


PROJECT: DC-5704	REVISION: 2-23-09
TITLE: LAYOUT DRAWINGS	DATE: 10-02-08
SCALE: 3/4"=1'-0"	SHEET: 3 OF 6
DRW BY: R. GEIST	DRW NO: RD-1075

Construction Specialties
49 MEeker AVenue, CRANFORD, NEW JERSEY
PHONE: 1-800-631-7379 / FAX: 908-272-5844




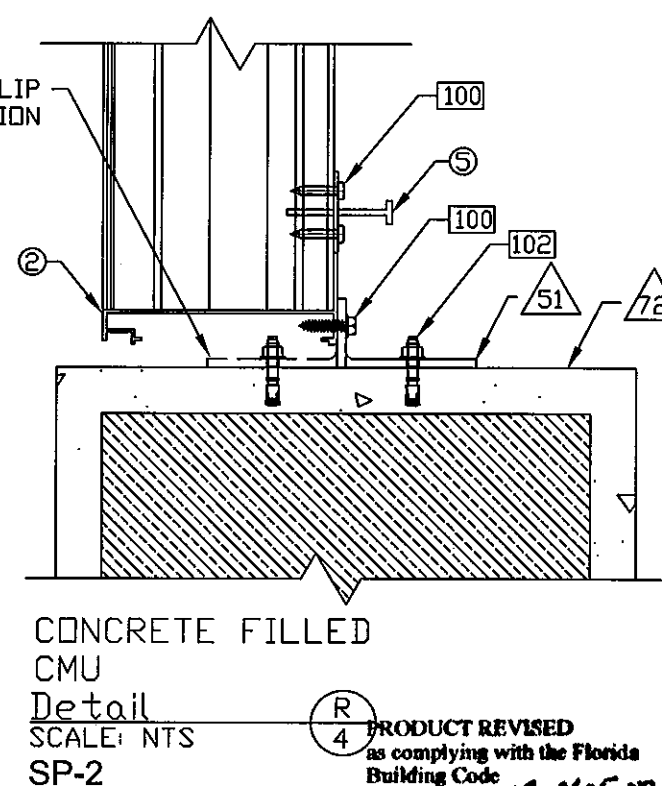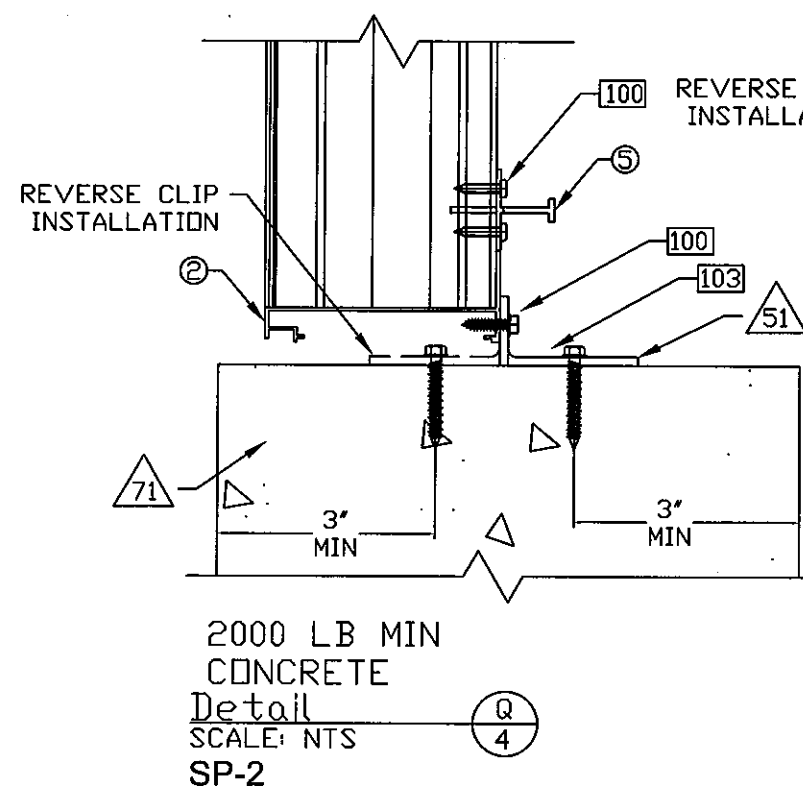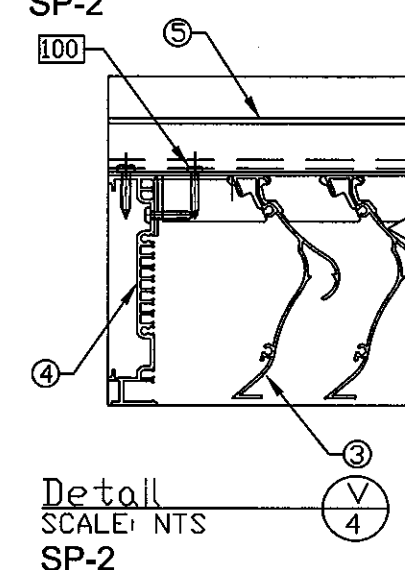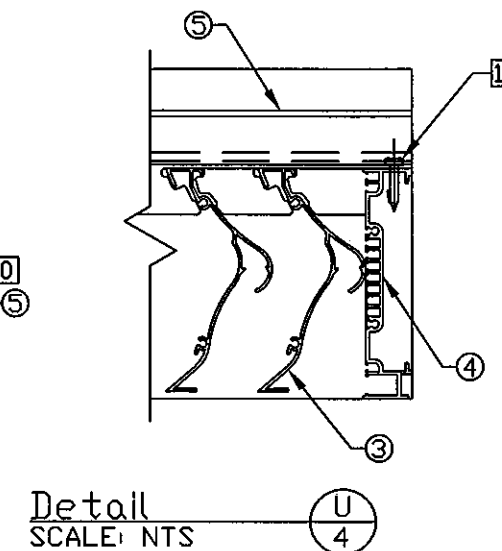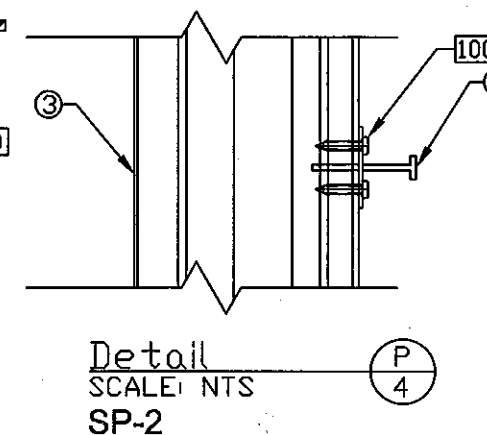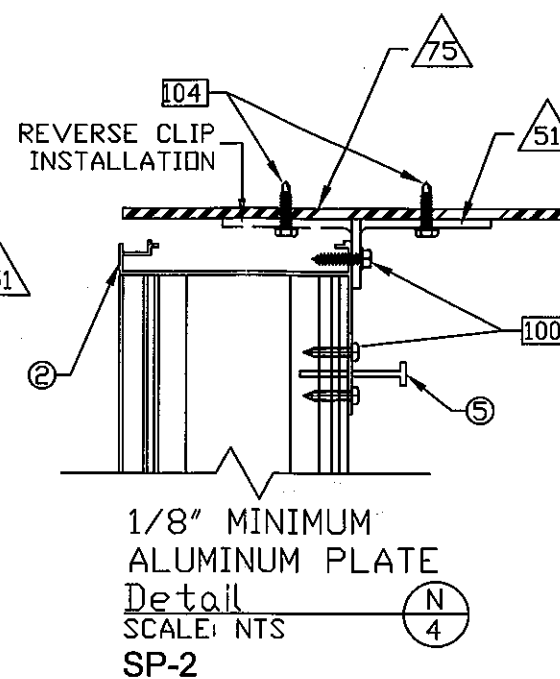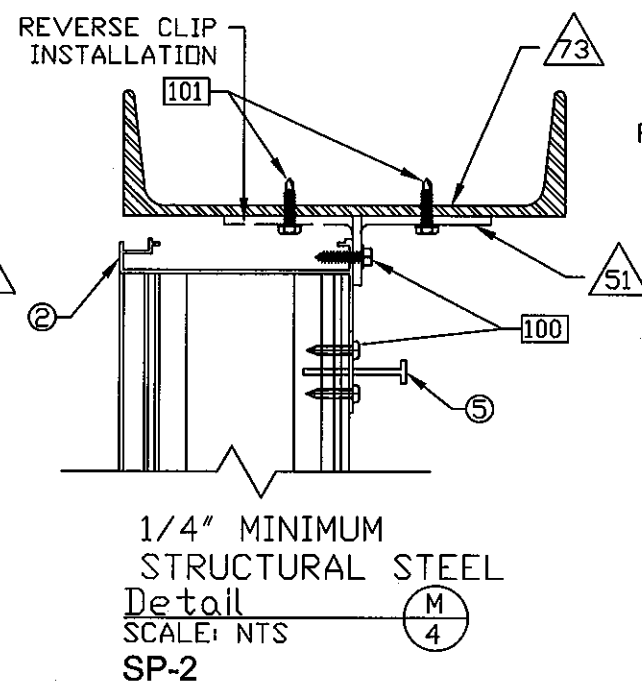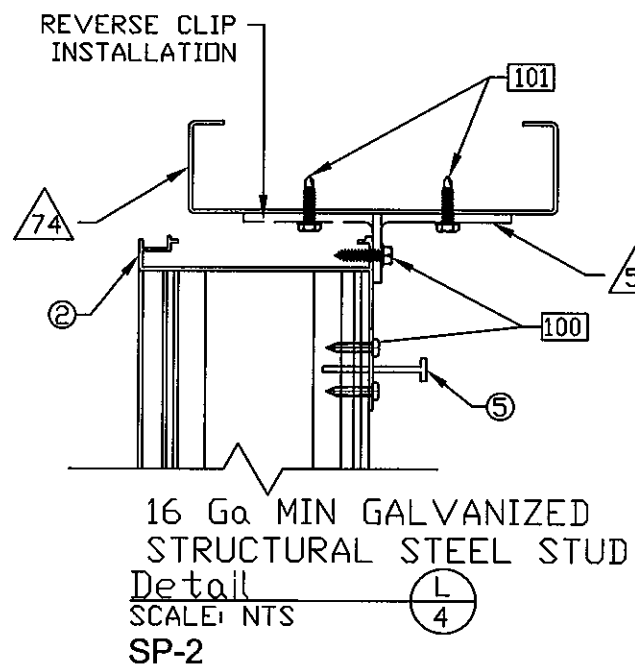


PRODUCT REVISED
as complying with the Florida
Building Code
Acceptance No 12-0405.07
Expiration Date 06/03/2014
By *[Signature]*
Miami Data Product Control

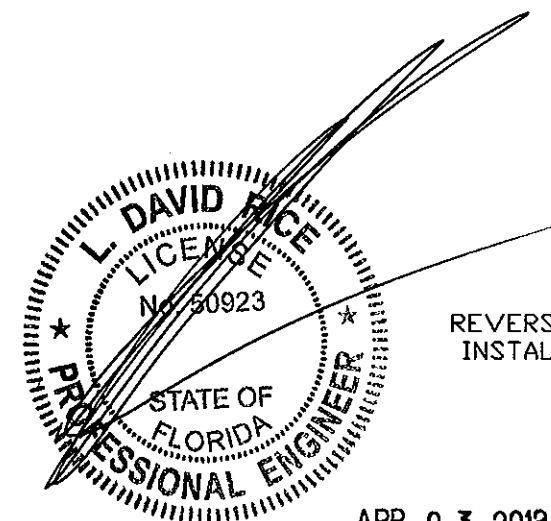


APR 03 2012

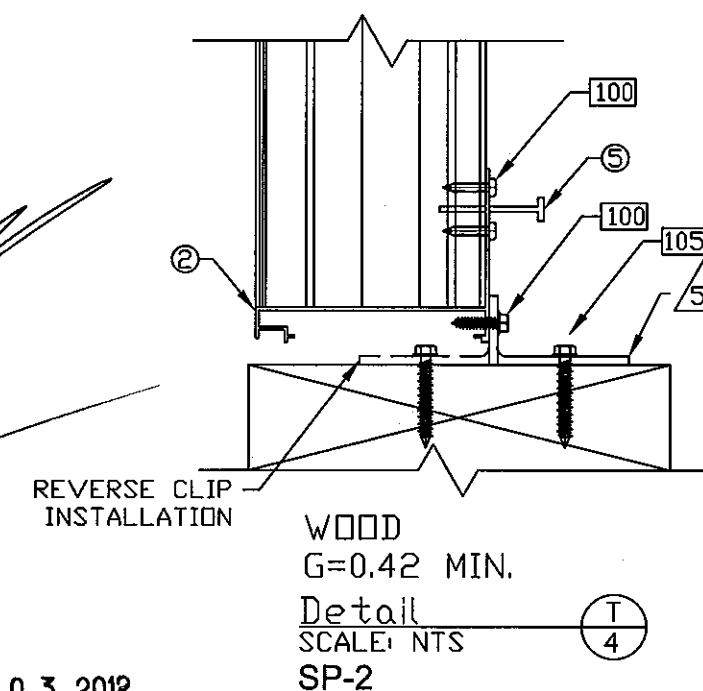


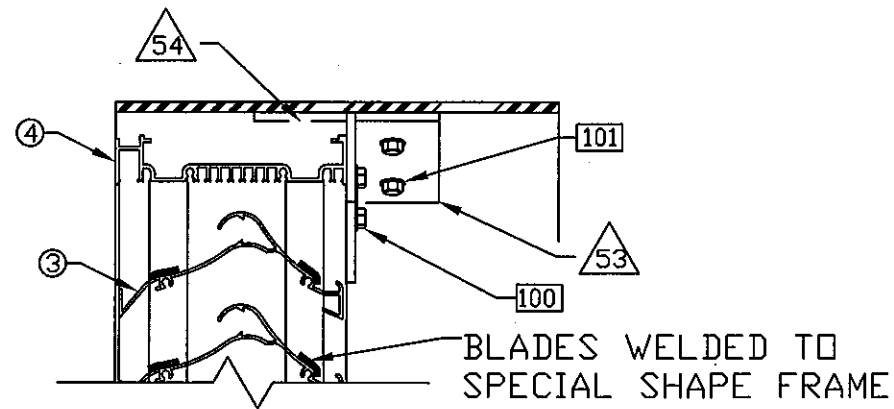



Detail
SCALE: NTS
SP-3 & 4

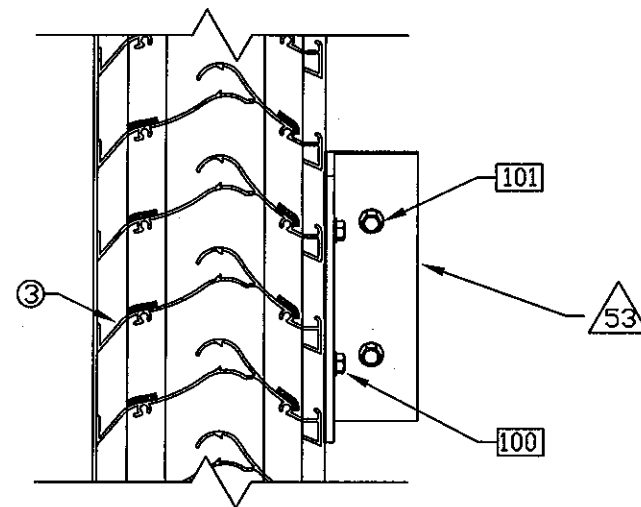

Detail
SCALE: NTS
SP-3 & 4

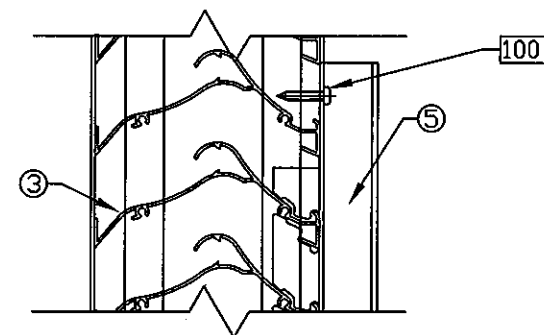


Detail
SCALE: NTS
SP-3 & 4

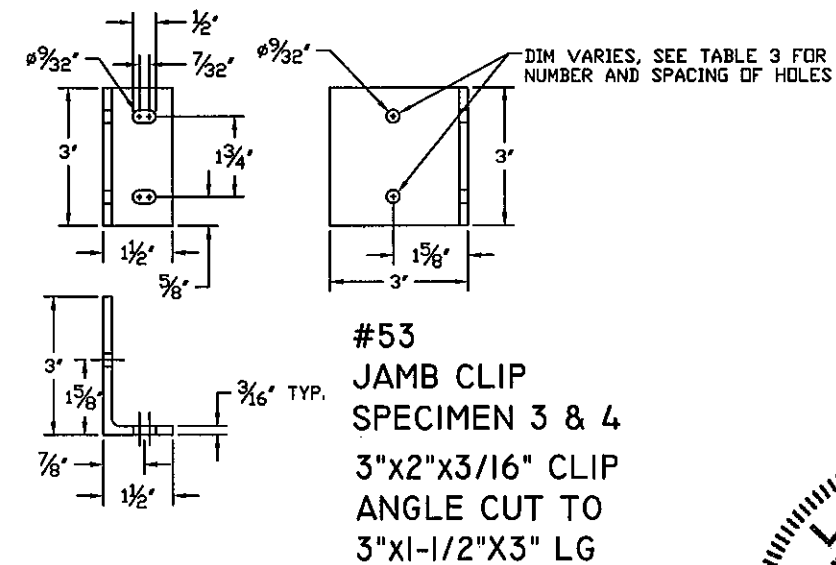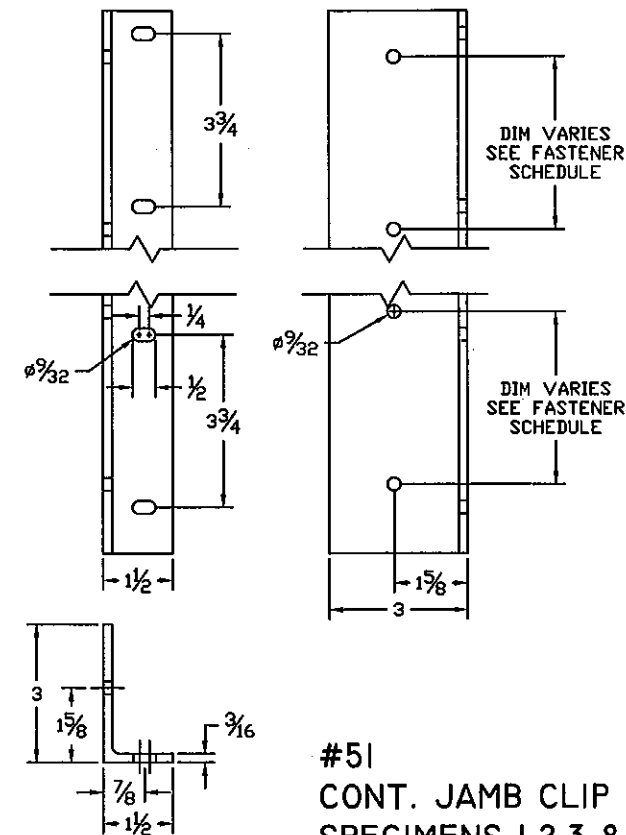

PRODUCT REVISED
as complying with the Florida
Building Code
Acceptance No 12-0405.07
Expiration Date 06/03/2014
By *[Signature]*
Miami Dade Product Control


APR 03 2012

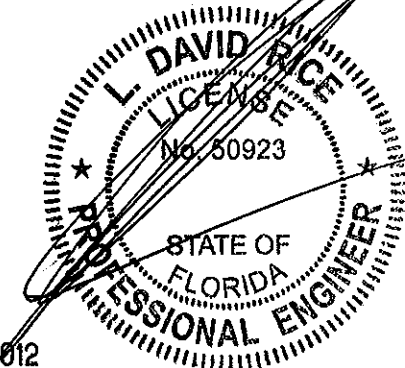

Construction Specialties
49 MEEKER AVENUE, CRANFORD, NEW JERSEY
PHONE: 1-800-631-7379 / FAX: 908-272-5844




PROJECT: DC-5704
TITLE: LAYOUT DRAWINGS
SCALE: 3/4"=1'-0"
DRW BY: R. GEIST
REVISION: 2-23-09
DATE: 10-02-08
SHEET: 5 OF 6
DRW NO: RD-1075

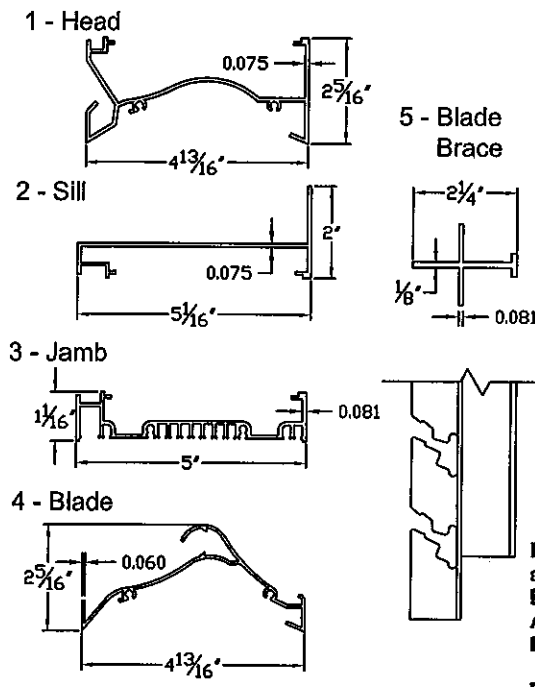

LOUVER BLADE SPAN	
Louver Width (feet & inches)	Allowable Wind Load PSF
12' - 0"	130
11' - 6"	133
11' - 0"	135
10' - 6"	138
10' - 0"	140
9' - 6"	143
9' - 0"	145
8' - 0" and shorter	150

PRODUCT REVISED
as complying with the Florida
Building Code
Acceptance No 12-0405.07
Expiration Date 06/03/2014
By [Signature]
Miami Dade Product Control

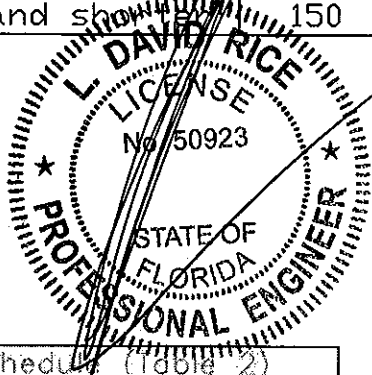

APR 03 2012

TABLE 1 - PARTS LIST				
ITEM	PART	DESCRIPTION		
1	HEAD	6063-T6	ALUMINUM	0.075 THK
2	SILL	6063-T6	ALUMINUM	0.075 THK
3	BLADE	6063-T6	ALUMINUM	0.060 THK
4	JAMB	6063-T6	ALUMINUM	0.081 THK
5	BLADE BRACE	6063-T6	ALUMINUM	0.125 THK
51	JAMB ANGLE	1 1/2"x3"x3/16" CONT. ALUM ANGLE - 6061 T6		
53	JAMB CLIP ANGLE	2"x3"x3/16"x3"LG ALUM. JAMB CLIP ANGLE - 6061 T6		
71	CONCRETE	2000# CONCRETE		
72	CMU	GROUT FILLED CONCRETE MASONRY UNIT		
73	STRUCTURAL STEEL	1/4" THK MIN.		
74	STEEL STUD	16 GA MINIMUM		
75	ALUMINUM PLATE	1/8" MINIMUM		
76	WOOD	G = 0.42 MINIMUM		

Continuous Clip Building Attachment Fastener Schedule (Table 2)

Part Num.	Fastener Description	Substrate	Max Spacing	Min. Edge Dist.	Min. embed.
100	1/4" SS or coated carbon steel self drilling or self tapping Sheet	0.081 Aluminum Mullion	3-3/4"	3/8"	NA
101	1/4" SS or coated carbon steel self drilling or self tapping Sheet metal Screw	.060 Cold Formed Steel	4-3/4"	1/2"	NA
101	1/4" coated carbon steel self drilling or self tapping sheet metal screw	1/4" Structural Steel	9"	1/2"	NA
102	1/4" Dia Hilti KB III	Grout Filled CMU	6"	2"	4"
103	Carbon steel or stainless steel 1/4" Tapcon or equiv.	2000 lb Concrete	6"	3"	1-3/4"
104	1/4 SS or coated carbon steel self drilling or self tapping screws	Aluminum (1/8" Min)	4"	1/2"	NA
105	1/4" SS or plated carbon steel wood screw	Wood	3"	2-1/2"	2-1/2"

Special Shape Louver Fastener Schedule - Clips 1-1/2" x 3" x 3" long (Table 3)

Part Num.	Fastener Description	Substrate	Num. Screws	Screw Spacing	Min. Edge Dist.	Min. embed.	Clip Spacing
100	1/4" SS or coated carbon steel self drilling or self tapping sheet metal screw	0.081 Aluminum Mullion	2	1 3/4"	NA	3/8"	NA
101	1/4" SS or coated carbon steel self Drilling or self tapping sheet metal Screw	.060 Cold Formed Steel	2	1 3/4"	NA	1/2"	9"
101	1/4" coated carbon steel self drilling or self tapping sheet metal screw	1/4" Structural Steel	1	NA	NA	1/2"	9"
102	1/4" Dia Hilti KB III	Grout Filled CMU	1	NA	2"	4"	9"
103	Carbon steel or stainless steel 1/4" Tapcon or equiv.	2000 lb Concrete	1	NA	3"	1-3/4"	6"
104	1/4 SS or coated carbon steel self drilling	Aluminum (1/8" Min)	2	1 3/4"	1/2"	NA	6
105	1/4" SS or plated carbon steel wood screw	Wood	2	1 3/4"	2-1/2"	2-1/2"	6"

PROJECT: DC-5704
TITLE: LAYOUT DRAWINGS
SCALE: HALF
DRW BY: R. GEIST
REVISION: 2-23-09
DATE: 10-02-08
SHEET: 6 OF 6
DRW NO: RD-1075

Construction Specialties
49 MEERER AVENUE, CRANFORD, NEW JERSEY
PHONE: 1-800-631-7379 / FAX: 908-272-5844

